



18' X 41'2" NAUTILUS LEFT

REVISION HISTORY					
REV.	DESCRIPTION	DATE	STATUS	ECO	BY

DIMENSIONS	SQ FOOT	825	PERIMETER	119'10"	GALLONS	24115
------------	---------	-----	-----------	---------	---------	-------

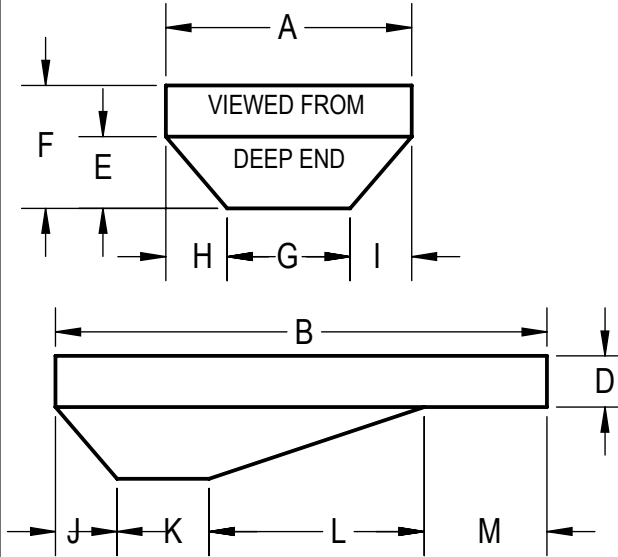

A	18'	K	6'0"
B	41'-2"	L	14'0"
D	3'4"	M	17'2"
E	4'-8"	M2	
F	8'0"	T	
G	10'0"	S	
H	4'0"	N	
I	4'0"	P	
J	4'0"	U	

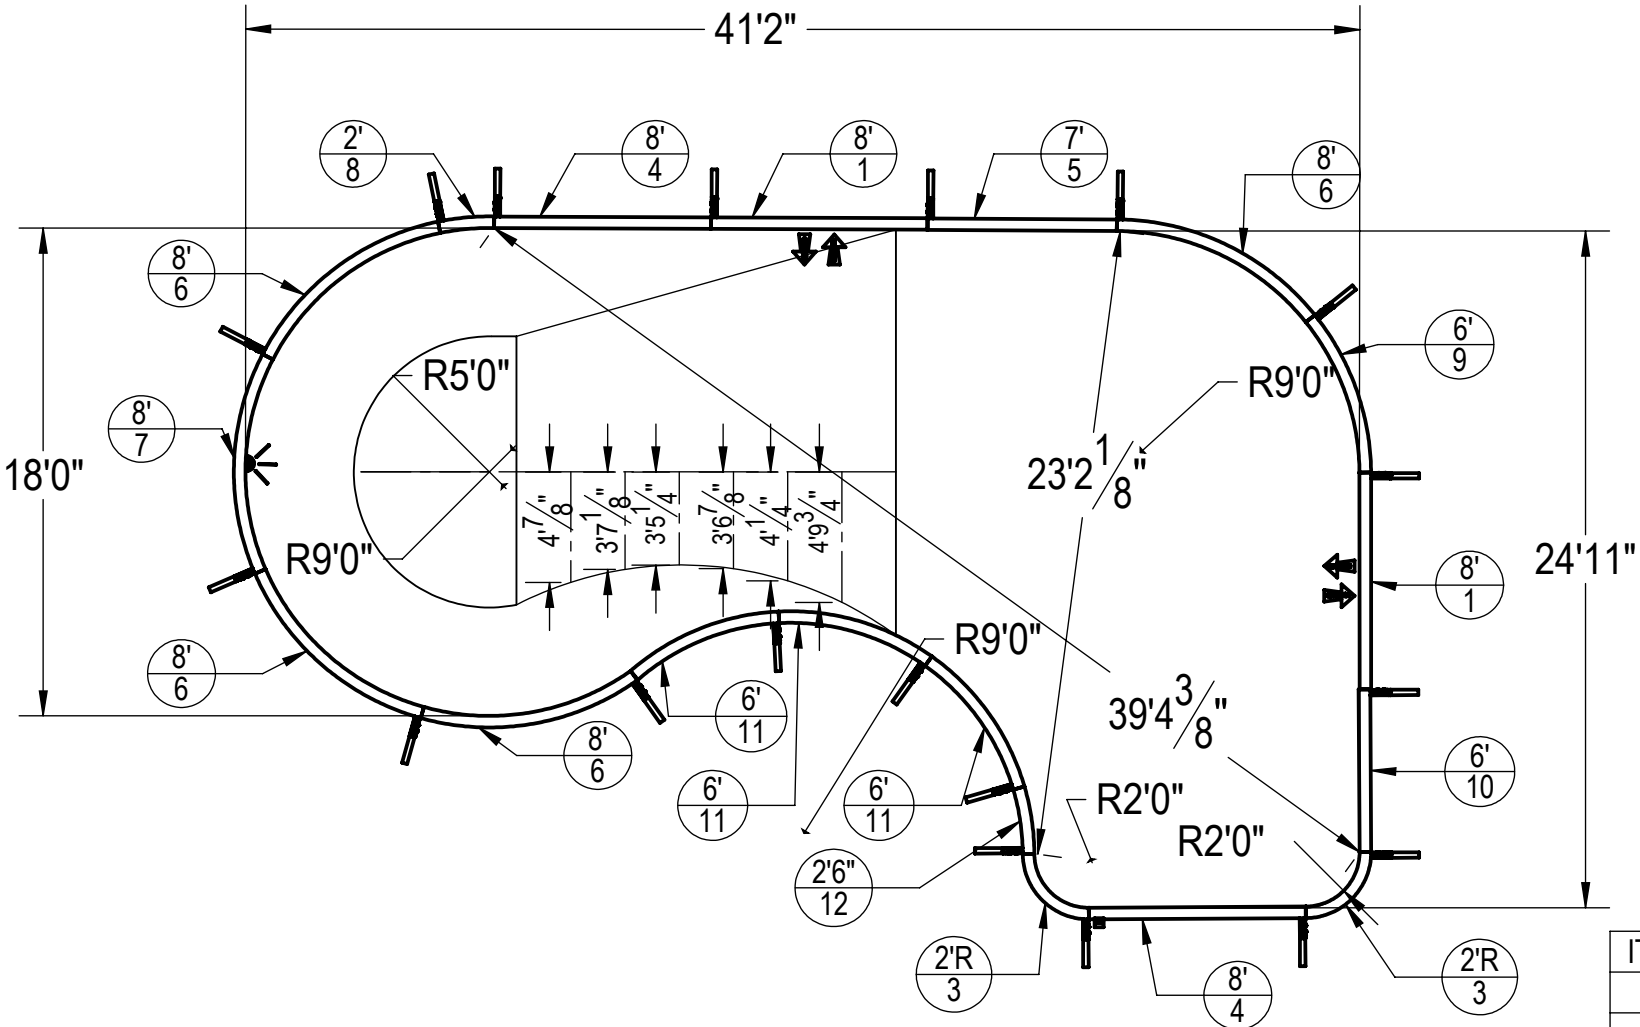

NOTES:

- THESE ARE FINISHED DIMENSIONS READY FOR THE LINER.
- DIMENSIONS ARE FROM INSIDE POOL PANELS.
- THE IDEAL WATER LEVER SHOULD BE TO THE MIDDLE OF THE SKIMMER OPENING(S).

EXCAVATION NOTES:

- ROUGH EXCAVATION SHOULD BE 2" DEEPER IN EACH INSTANCE.
- SOIL TO HAVE MINIMUM BEARING CAPACITY OF 2000 PSF.
- LOCATE TOP OF POOL AT LEAST 6" ABOVE THE SURROUNDING LAND ELEVATION.
- SEE "OVER DIG DETAIL" FOR EXCAVATION AROUND POOL.
- FILL VOIDS UNDER BASE OF PANELS AND TAMP WELL.
- BACK FILL WITH NON-EXPANSIVE MATERIAL.

IMPORTANT NOTES:


THIS DOCUMENT IS FOR ILLUSTRATIVE PURPOSES ONLY. THE DEALER OR CONTRACTOR WHO SELLS OR INSTALLS YOUR POOL IS AN INDEPENDENT CONTRACTOR AND IS NOT AN AGENT OF THE MANUFACTURER. THE CONSTRUCTION METHODS ILLUSTRATED HERE ARE SUGGESTIONS AND APPLY ONLY TO NORMAL GROUND CONDITIONS. THERE MAY BE ADDITIONAL PRECAUTIONS AND/OR METHODS OF CONSTRUCTION. PROPER INSTALLATION IS THE RESPONSIBILITY OF THE DEALER/BUILDER/CONTRACTOR.

PANEL LEGEND

LIGHT SKIMMER AQUAGENIE

NO DIVING WARNING:
ATTENTION DEALER/BUILDER:
It is your responsibility to ensure the safety package provided is delivered to the pool owner and that the "NO DIVING" labels are properly installed.

"NO DIVING" WARNING LABELS MUST BE INSTALLED IN NO DIVING AREAS ACCORDING TO ANSI SPECIFICATIONS

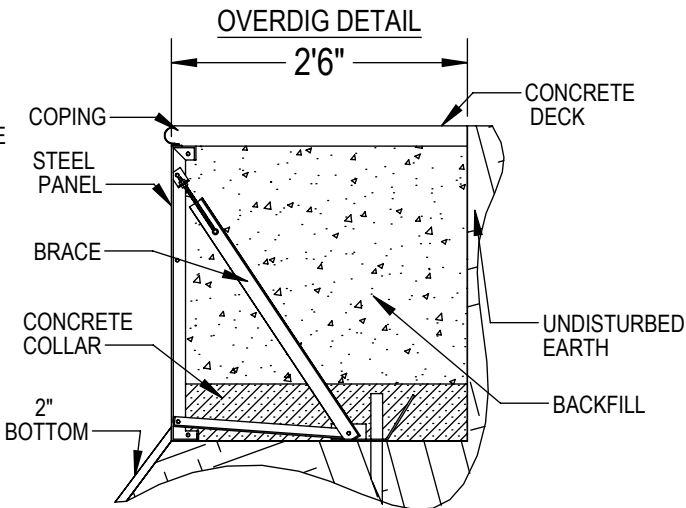

ENGINEERING DRAWING NUMBER: 00001307	WEIGHT: 86.515 lbs	UNLESS OTHERWISE SPECIFIED DIMENSIONS ARE IN INCHES TOLERANCES DECIMALS: X ± 0.1 XX ± 0.01 XXX ± 0.005 XXXX ± 0.0005 ANGULAR: X ± 0.5 THIRD ANGLE PROJECTION	DESIGNED BY: RCOLBOCH	CREATION DATE: 10/17/2012	SAMSUN STEEL BY HYDRA POOLS 18' X 41'2" NAUTILUS LEFT	
	VOLUME: 2394.720 Inch³		DETAILED BY: Rcolboch	DETAILED DATE: 8/30/2012		
	COLOR: NA		LAST REVISED BY: rcolboch	LAST REVISED DATE: 11/16/2012		
	HEAT TREAT: NA		MATERIAL: Material <not specified>			
	FINISH: NA				PART NUMBER:	60977
	TEXTURE: NA				SCALE: 1:96	SIZE: B
					SHEET: 1 OF 1	


ITEM NO.	PART NUMBER	DESCRIPTION	QTY.
1	HPSD108AG	8' AG PANEL	2
2	HPSFOB	STEEL BRACE	19
3	HPSD2R	2'R PANEL	2
4	HPSD108P	8' PLAIN PANEL	2
5	HPSD107P	7' PLAIN PANEL	1
6	HPSD9R8	9'R 8' PLAIN PANEL	4
7	HPSD9R8L	9'R 8' LIGHT PANEL	1
8	HPSD9R2	9'R 2' PLAIN PANEL	1
9	HPSD9R6	9'R 6' PLAIN PANEL	1
10	HPSD106P	6' PLAIN PANEL	1
11	HPSD9RR6	9'R 6' REVERSE PANEL	3
12	HPSD9RR26	9'R 2'6" REVERSE PANEL	1
13	HPS1916	BOLT PACK 50 PCS	5

18' X 41'2" NAUTILUS LEFT

REVISION HISTORY					
REV.	DESCRIPTION	DATE	STATUS	ECO	BY

	A	B	C	D
1	8'9 3/4"	43'9 7/8"	48'11 3/8"	23'6 1/4"
2	10'8"	37'1"	46'3 1/8"	29'7 3/4"
3	12'6 3/8"	35'2 5/8"	44'11"	30'6 5/8"
4	20'4 3/4"	27'1 1/2"	38'10 1/4"	34'5 7/8"
5	28'4"	19'2 1/2"	34'1 3/8"	39'8 1/8"
6	35'3 3/4"	12'4 1/4"	30'4 1/4"	44'10 3/4"
7	42'7 5/8"	8'2 1/8"	25' 1/2"	48'9 1/8"
8	45'8 3/4"	12'4 5/8"	19'2 7/8"	48' 1/2"
9	48'5 1/2"	20'6 1/2"	11'3 5/8"	45'5 3/4"
10	51'2 3/4"	26'2 1/4"	5'10"	44'4 7/8"
11	50'7 1/8"	28'5 1/2"	5'10"	42'2 7/8"
12	44'1 7/8"	30'10 5/8"	13'4 1/8"	34'3 1/8"
13	41'4 1/8"	30' 3/8"	15'9 3/4"	32'6 1/8"
14	39'6 1/4"	28'1 3/8"	17'1 1/4"	32'7 1/2"
15	33'11 1/2"	26'6 3/4"	22'5 1/2"	30'10 1/4"
16	28'4 3/4"	29'10 3/8"	28'1 3/4"	26'7"
17	25'10 5/8"	35'7 5/8"	32'1 1/2"	20'9 1/2"
18	22'9 3/8"	42'10 3/8"	38'11 1/2"	14'1 1/4"
19	16' 1/4"	46'1 1/4"	46' 5/8"	15'10 5/8"

A-B	47'1 1/2"
B-C	31' 1/4"
A-C	56'5"

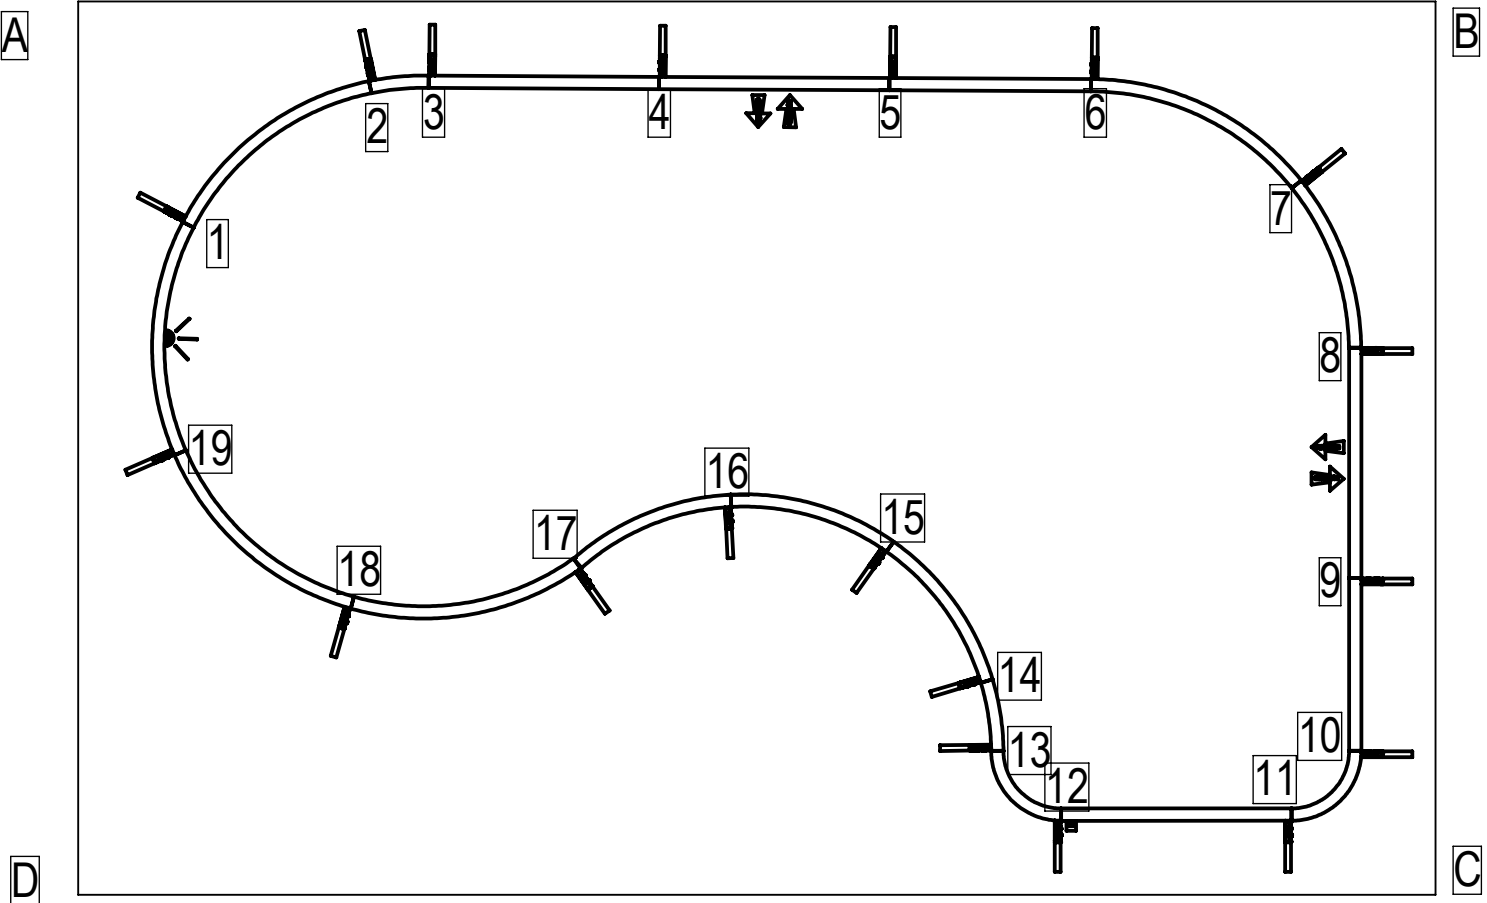

- NOTES:
- THESE ARE FINISHED DIMENSIONS READY FOR THE LINER.
 - DIMENSIONS ARE FROM INSIDE POOL PANELS.
 - THE IDEAL WATER LEVER SHOULD BE TO THE MIDDLE OF THE SKIMMER OPENING(S).
- EXCAVATION NOTES:
- ROUGH EXCAVATION SHOULD BE 2" DEEPER IN EACH INSTANCE.
 - SOIL TO HAVE MINIMUM BEARING CAPACITY OF 2000 PSF.
 - LOCATE TOP OF POOL AT LEAST 6" ABOVE THE SURROUNDING LAND ELEVATION.
 - SEE "OVER DIG DETAIL" FOR EXCAVATION AROUND POOL.
 - FILL VOIDS UNDER BASE OF PANELS AND TAMP WELL.
 - BACK FILL WITH NON-EXPANSIVE MATERIAL.


IMPORTANT NOTES:
THIS DOCUMENT IS FOR ILLUSTRATIVE PURPOSES ONLY. THE DEALER OR CONTRACTOR WHO SELLS OR INSTALLS YOUR POOL IS AN INDEPENDENT CONTRACTOR AND IS NOT AN AGENT OF THE MANUFACTURER. THE CONSTRUCTION METHODS ILLUSTRATED HERE ARE SUGGESTIONS AND APPLY ONLY TO NORMAL GROUND CONDITIONS. THERE MAY BE ADDITIONAL PRECAUTIONS AND/OR METHODS OF CONSTRUCTION. PROPER INSTALLATION IS THE RESPONSIBILITY OF THE DEALER/BUILDER/CONTRACTOR.


PANEL LEGEND

LIGHT SKIMMER AQUAGENIE

NO DIVING WARNING:
ATTENTION DEALER/BUILDER:
It is your responsibility to ensure the safety package provided is delivered to the pool owner and that the "NO DIVING" labels are properly installed.

"NO DIVING" WARNING LABELS MUST BE INSTALLED IN NO DIVING AREAS ACCORDING TO ANSI SPECIFICATIONS

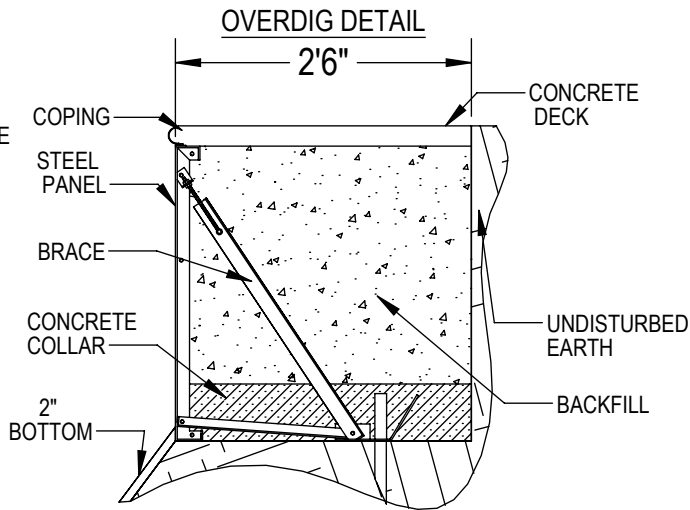

ENGINEERING DRAWING NUMBER: 00001307	WEIGHT: 86.515 lbs	UNLESS OTHERWISE SPECIFIED DIMENSIONS ARE IN INCHES TOLERANCES DECIMALS: X ± 0.1 XX ± 0.01 XXX ± 0.005 XXXX ± 0.0005 ANGULAR: X ± 0.5 THIRD ANGLE PROJECTION 	DESIGNED BY: RCOLBOCH	CREATION DATE: 10/17/2012	SAMSON STEEL BY HYDRA POOLS 18' X 41'2" NAUTILUS LEFT		
	VOLUME: 2394.720 Inch³		DETAILED BY: Rcolboch	DETAILED DATE: 8/30/2012			
	COLOR: NA		LAST REVISED BY: rcolboch	LAST REVISED DATE: 11/16/2012			
	HEAT TREAT: NA		MATERIAL: Material <not specified>				
	FINISH: NA						
	TEXTURE: NA						
			PART NUMBER:		60977-A	SCALE: 1:96 SHEET: 1 OF 1	SIZE: B