


18' X 33'9" MARTINIQUE RIGHT

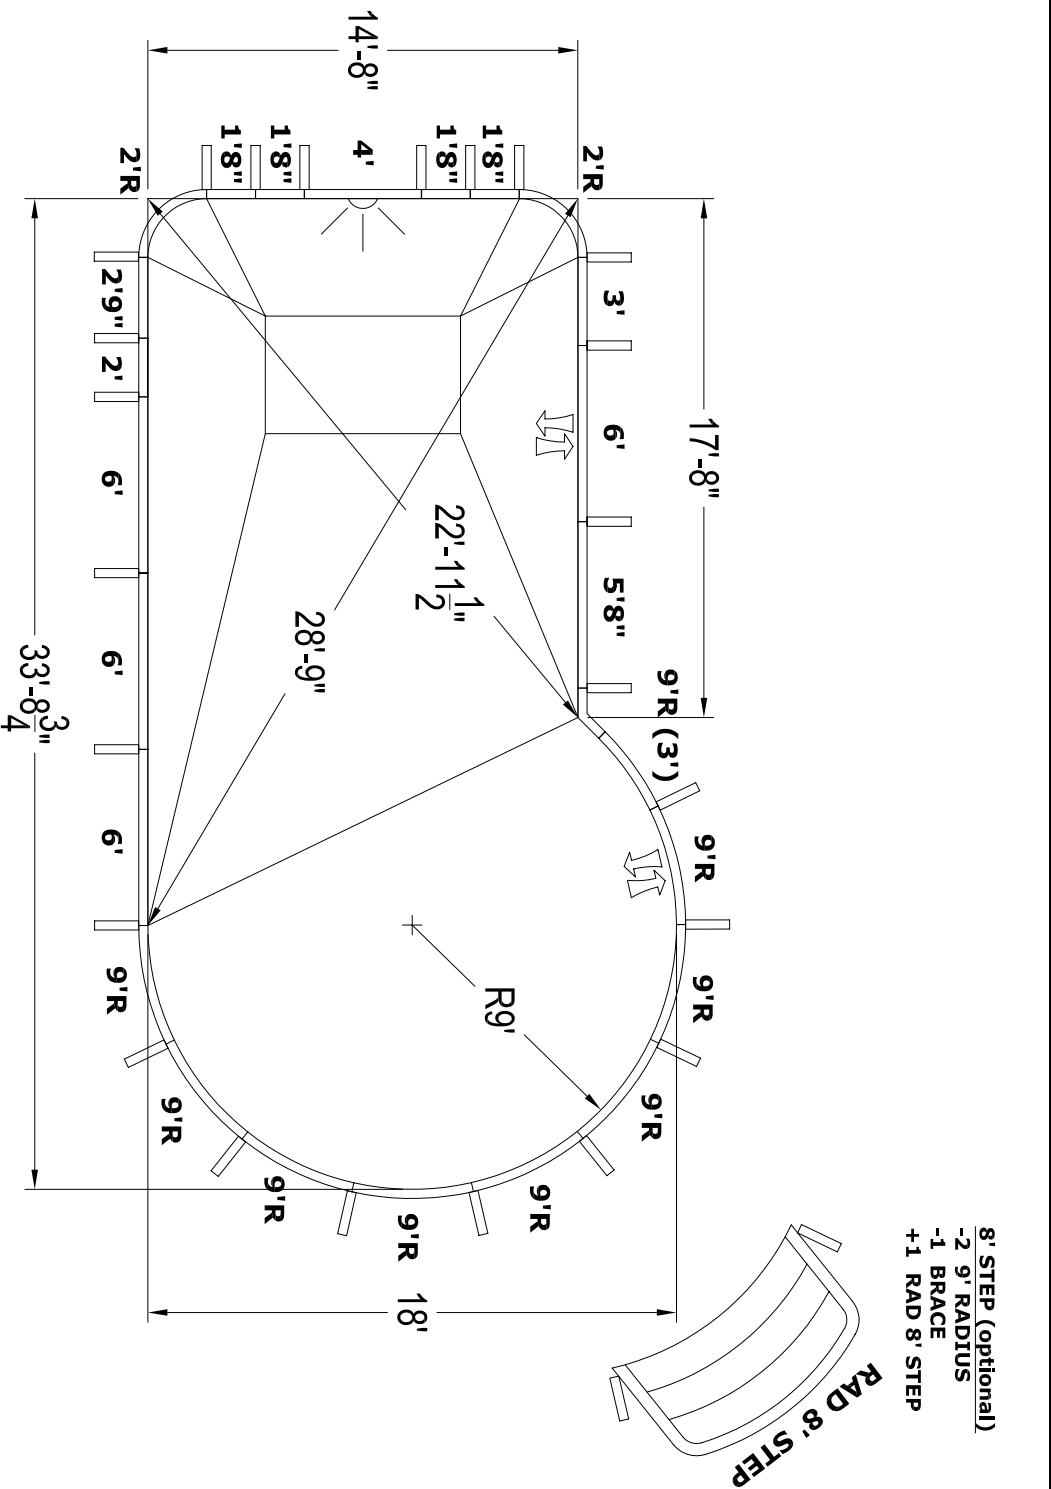

GENERAL NOTES

1. These are finished dimensions ready for the liner.
2. Dimensions are from inside pool panels.
3. The ideal water level should be to the middle of the skimmer opening(s).

EXCAVATION NOTES

1. Rough excavation should be 2" deeper in each instance.
2. Soil to have minimum bearing capacity of 2000 P.S.F.
3. Locate top of pool at least 6" above surrounding land elevation.
4. See 'Overdig Detail' for excavation around pool.
5. Fill voids under base of panels and lamp well.
6. Backfill with non-expansive material.

ADDITIONAL NOTES

THIS DOCUMENT IS FOR ILLUSTRATIVE PURPOSES ONLY. The dealer or contractor who sells or installs your pool is an independent contractor and is not an agent of the Manufacturer. The construction methods illustrated here are suggestions and apply only to normal ground conditions. There may be additional precautions and/or methods of construction. Proper installation is the responsibility of the dealer/builder/contractor.


DIMENSIONS

LETTER	VALUE	LETTER	VALUE	APSP TYPE	0	SQ. FOOTAGE	549
A	14'8"	K	4'	PERIMETER	91'9"	GALLONS	14506
B	33'8 1/2"	L	13'2 1/2"				
D	3'4"	M	12'6 1/4"				
E	1'8"	M2	-				
F	6"	T	18'				
G	6'8"	S	-				
H	4'	N	17'8"				
I	4'	P	16'9 1/4"				
J	4'	U	-				


BILL OF MATERIALS

QTY	PART	DESCRIPTION
3	HP306	6' PANEL
1	HP306A	6' PANEL (A/G)
1	HP318	5'8" SPECIAL PANEL
1	HP304L	4' PANEL (LIGHT)
1	HP303	3' PANEL
1	HP317	2'9" SPECIAL PANEL
1	HP302	2' PANEL
4	HP316	1'8" SPECIAL PANEL
7	HP359	9'9" PANEL
1	HP359A	9'9" PANEL (A/G)
1	HP125D	(9'R) 3 ROMAN INSERT
2	HP352M	2'R PANEL
1	HP324	REVERSE 45° TEE PANEL
24	HP399	BRACE

OVERDIG DETAIL

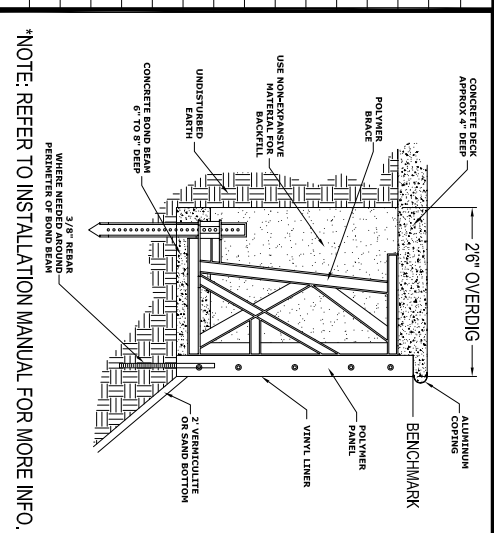

COPING LAYOUT

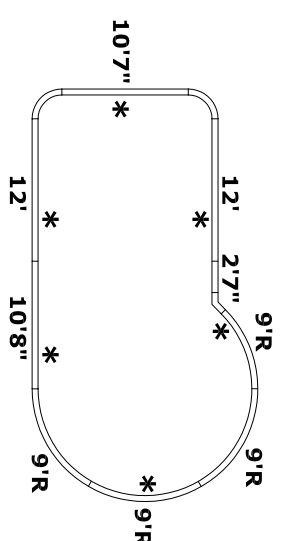

NO DIVING WARNING


ATTENTION DEALER/BUILDER: It is your responsibility to ensure the safety package provided is delivered to the pool owner and that the "NO DIVING" labels are properly installed.

NO DIVING WARNING LABELS MUST BE INSTALLED IN NO DIVING AREAS ACCORDING TO NSPI SPECIFICATIONS



* SUGGESTED LABEL LOCATIONS ARE SPECIFIED IN THE COPING LAYOUT

PRE-CUT PANEL LEGEND

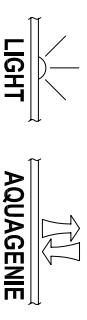

GENERAL NOTES

1. These are finished dimensions ready for the liner.
2. Dimensions are from inside pool panels.
3. The ideal water level should be to the middle of the skimmer opening(s).

EXCAVATION NOTES

1. Rough excavation should be 2" deeper in each instance.
2. Soil to have minimum bearing capacity of 2000 P.S.F.
3. Locate top of pool at least 6" above surrounding land elevation.
4. See 'Overdig Detail' for excavation around pool.
5. Fill voids under base of panels and lamp well.
6. Backfill with non-expansive material.

ADDITIONAL NOTES

THIS DOCUMENT IS FOR ILLUSTRATIVE PURPOSES ONLY. The dealer or contractor who sells or installs your pool is an independent contractor and is not an agent of the Manufacturer. The construction methods illustrated here are suggestions and apply only to normal ground conditions. There may be additional precautions and/or methods of construction. Proper installation is the responsibility of the dealer/builder/contractor.



543 South Main Street - Sweetwater, TN 37874