

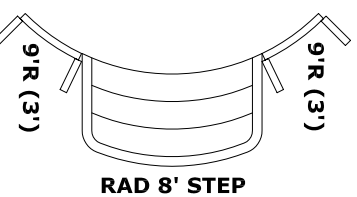
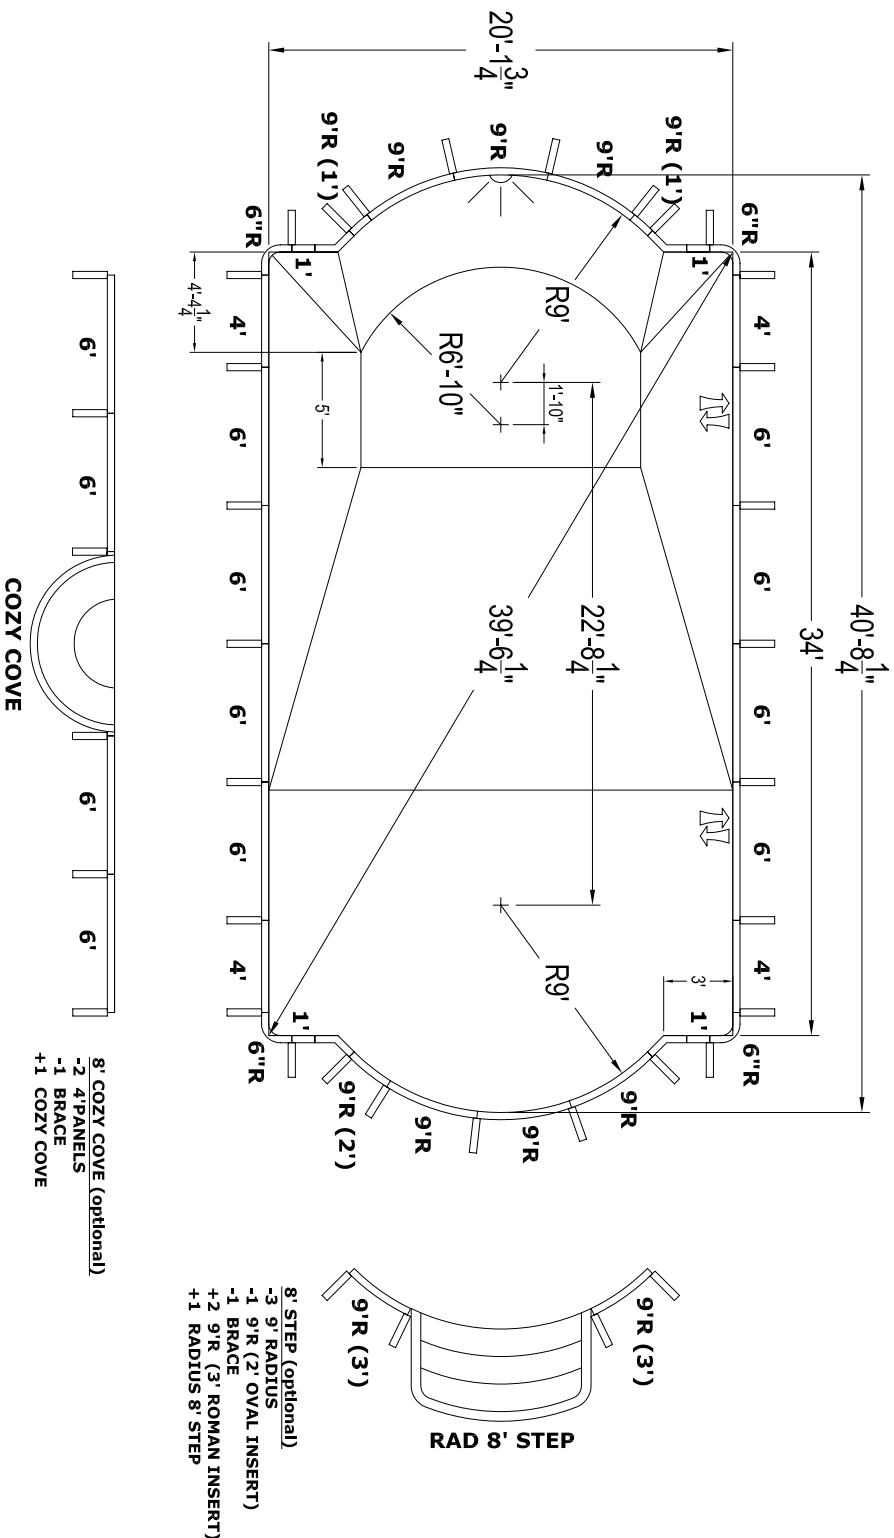


# 20'2" X 40'8" DOUBLE ROMAN END 6" RADIUS

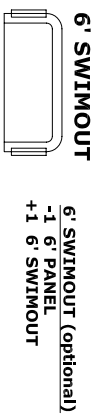

- 8' STEP (Optional)**  
 -3 9' RADIUS  
 -1 9' R (2' OVAL INSERT)  
 -1 BRACE  
 +2 9' R (3' ROMAN INSERT)  
 +1 RADIUS 8' STEP

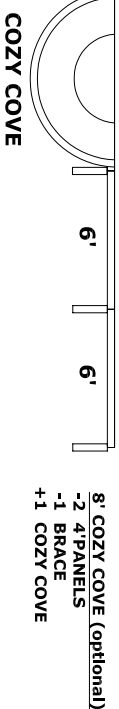

- 8' COZY COVE (Optional)**  
 -2 4' PANELS  
 -1 BRACE  
 +1 COZY COVE

## GENERAL NOTES

- These are finished dimensions ready for the liner.
- Dimensions are from inside pool panels.
- The ideal water level should be to the middle of the skimmer opening(s).

## EXCAVATION NOTES


- Rough excavation should be 2" deeper in each instance.
- Soil to have minimum bearing capacity of 2000 P.S.F.
- Locate top of pool at least 6" above surrounding land elevation.
- See Overdig Detail for excavation around pool.
- Fill voids under base of panels and lamp well.
- Backfill with non-expansive material.

## ADDITIONAL NOTES

THIS DOCUMENT IS FOR ILLUSTRATIVE PURPOSES ONLY. The dealer or contractor who sells or installs your pool is an independent contractor and is not an agent of the Manufacturer. The construction methods illustrated here are suggestions and apply only to normal ground conditions. There may be additional precautions and/or methods of construction. Proper installation is the responsibility of the dealer/builder/contractor.

## DIMENSIONS



|                    | A         | B         | D    | E    | F  | G         | H     | I  | J   |
|--------------------|-----------|-----------|------|------|----|-----------|-------|----|-----|
| <b>APSP TYPE</b>   | 20'1 3/4" | 40'8 1/2" | 3'4" | 4'8" | 8' | 12'1 3/4" | 4'    | 4' | 4'  |
| <b>PERIMETER</b>   | 88 1/4"   | 14'       | 14'  | -    | -  | 3'        | 6'10" | 5' | 34' |
| <b>SQ. FOOTAGE</b> | 820       |           |      |      |    |           |       |    |     |
| <b>GALLONS</b>     | 25494     |           |      |      |    |           |       |    |     |

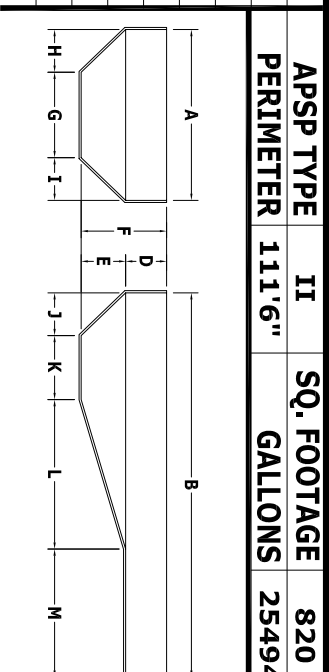

## BILL OF MATERIALS

| QTY | PART    | DESCRIPTION           |
|-----|---------|-----------------------|
| 6   | HP306   | 6' PANEL              |
| 2   | HP306A  | 6' PANEL (A/G)        |
| 4   | HP304   | 4' PANEL              |
| 4   | HP301   | 1' PANEL              |
| 5   | HP359   | 9' R PANEL            |
| 1   | HP359LL | 9' R PANEL (LIGHT)    |
| 1   | HP110D  | (9' R) 2' OVAL INSERT |
| 2   | HP115D  | (9' R) 1' OVAL INSERT |
| 4   | HP156D  | 6' R PANEL            |
| 4   | HP324   | REVERSE 45° TEE PANEL |
| 29  | HP399   | BRACE                 |

## COPING LAYOUT

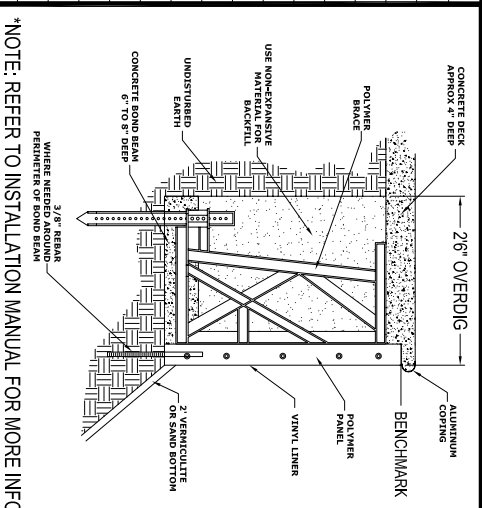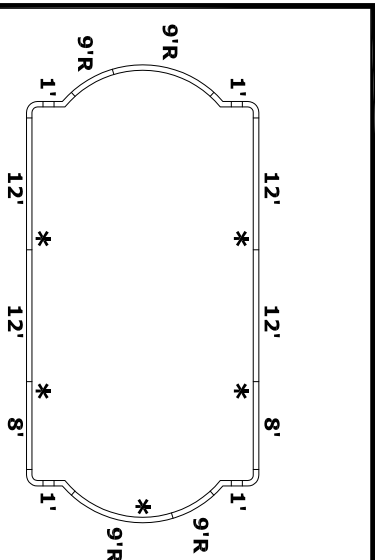

## NO DIVING WARNING


**ATTENTION DEALER/BUILDER:**  
 It is your responsibility to ensure the safety package provided is delivered to the pool owner and that the "NO DIVING" labels are properly installed.

**NO DIVING WARNING LABELS MUST BE INSTALLED IN NO DIVING AREAS ACCORDING TO APSP SPECIFICATIONS**



**\* SUGGESTED LABEL LOCATIONS ARE SPECIFIED IN THE COPING LAYOUT**

## PRE-CUT PANEL LEGEND

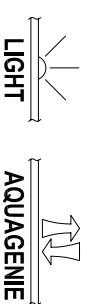

543 South Main Street - Sweetwater, TN 37874

| DATE     | PANEL LINE  | DRAWING TITLE                            | DRAWING NUMBER |
|----------|-------------|--|----------------|
| JAN 2007 | CORNERSTONE | 20'2" X 40'8" DOUBLE ROMAN END 6" RADIUS | 30840          |