



16' X 32' MARTINIQUE LEFT 4'R

REVISION HISTORY					
REV.	DESCRIPTION	DATE	STATUS	ECO	BY

DIMENSIONS	SQ FOOT	584	PERIMETER	89'3"	GALLONS	19673
------------	---------	-----	-----------	-------	---------	-------

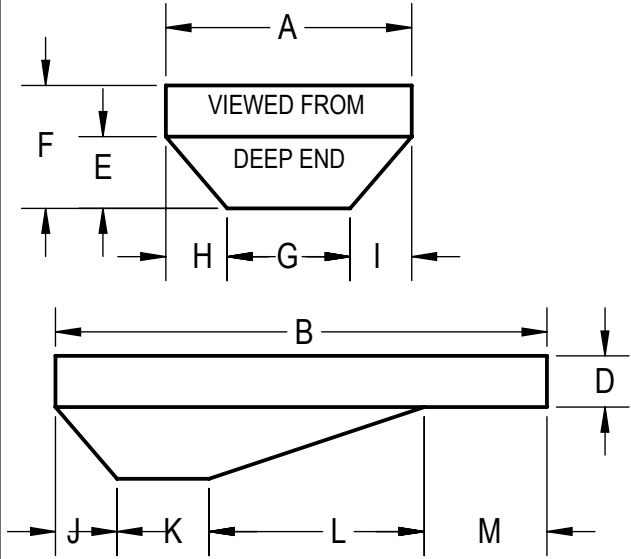

A	16'	K	6'0"
B	32'	L	9'6"
D	3'4"	M	14'0"
E	2'-8"	M2	
F	6'0"	T	
G	11'0"	S	
H	2'6"	N	
I	2'6"	P	
J	2'6"	U	

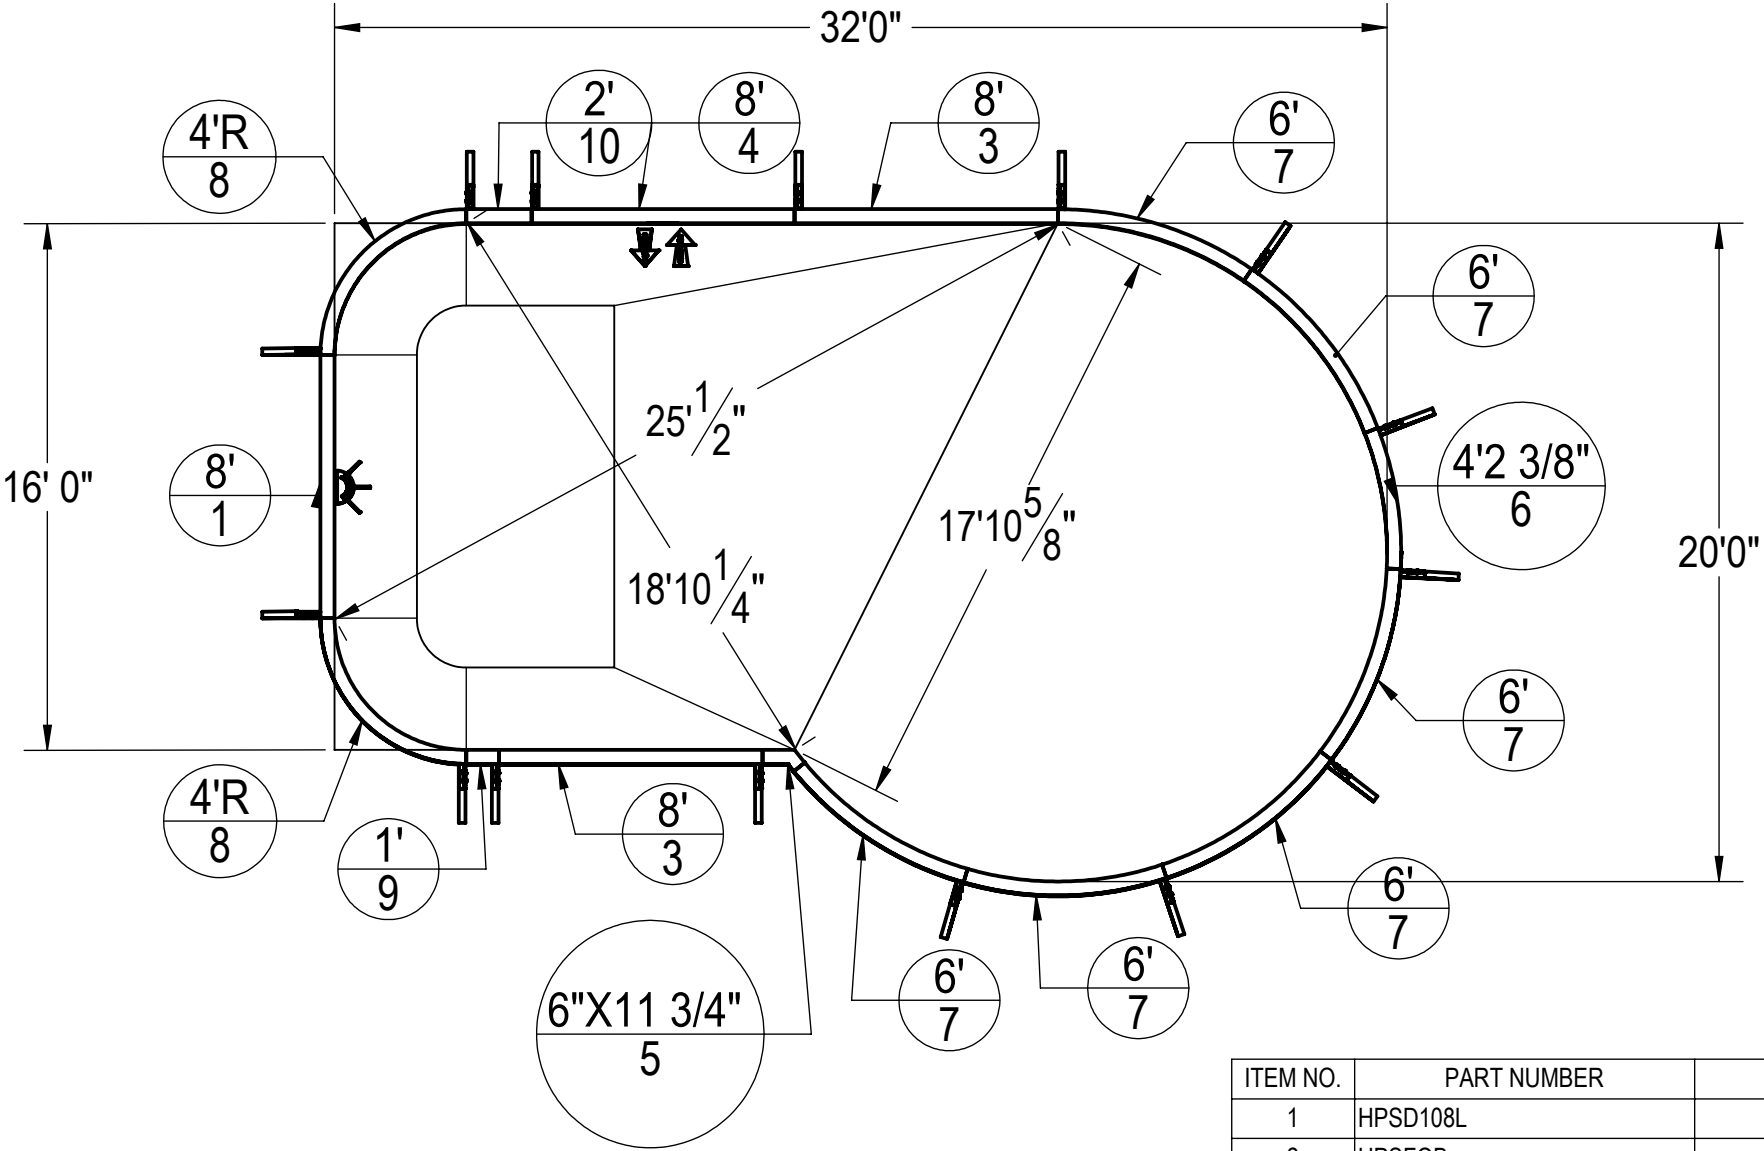

- NOTES:
- 1. THESE ARE FINISHED DIMENSIONS READY FOR THE LINER.
 - 2. DIMENSIONS ARE FROM INSIDE POOL PANELS.
 - 3. THE IDEAL WATER LEVER SHOULD BE TO THE MIDDLE OF THE SKIMMER OPENING(S).
- EXCAVATION NOTES:
- 4. ROUGH EXCAVATION SHOULD BE 2" DEEPER IN EACH INSTANCE.
 - 5. SOIL TO HAVE MINIMUM BEARING CAPACITY OF 2000 PSF.
 - 6. LOCATE TOP OF POOL AT LEAST 6" ABOVE THE SURROUNDING LAND ELEVATION.
 - 7. SEE "OVER DIG DETAIL" FOR EXCAVATION AROUND POOL.
 - 8. FILL VOIDS UNDER BASE OF PANELS AND TAMP WELL.
 - 9. BACK FILL WITH NON-EXPANSIVE MATERIAL.

IMPORTANT NOTES:

THIS DOCUMENT IS FOR ILLUSTRATIVE PURPOSES ONLY. THE DEALER OR CONTRACTOR WHO SELLS OR INSTALLS YOUR POOL IS AN INDEPENDENT CONTRACTOR AND IS NOT AN AGENT OF THE MANUFACTURER. THE CONSTRUCTION METHODS ILLUSTRATED HERE ARE SUGGESTIONS AND APPLY ONLY TO NORMAL GROUND CONDITIONS. THERE MAY BE ADDITIONAL PRECAUTIONS AND/OR METHODS OF CONSTRUCTION. PROPER INSTALLATION IS THE RESPONSIBILITY OF THE DEALER/BUILDER/CONTRACTOR.


PANEL LEGEND



NO DIVING WARNING:
ATTENTION DEALER/BUILDER:
It is your responsibility to ensure the safety package provided is delivered to the pool owner and that the "NO DIVING" labels are properly installed.



"NO DIVING" WARNING LABELS MUST BE INSTALLED IN NO DIVING AREAS ACCORDING TO ANSI SPECIFICATIONS

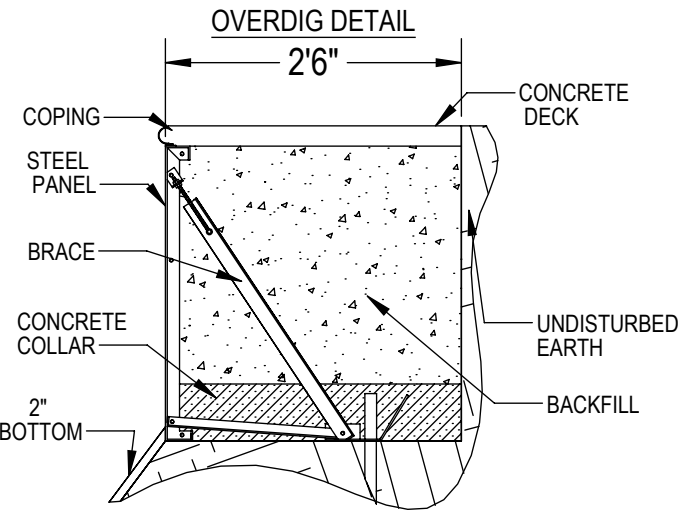

ITEM NO.	PART NUMBER	DESCRIPTION	QTY.
1	HPSD108L	8' LIGHT PANEL	1
2	HPSFOB	STEEL BRACE	15
3	HPSD108P	8' PLAIN PANEL	2
4	HPS108AG	8' AG PANEL	1
5	HPSD66230	6"X 11 3/4" 230° ELL	1
6	HPSD10R503	10'R 4' 2 3/8" PLAIN PANEL	1
7	HPSD10R6	10'R 6' PLAIN PANEL	6
8	HPSD4R	4'R PANEL	2
9	HPSD101P	1' PLAIN PANEL	1
10	HPSD102P	2' PLAIN PANEL	1
11	HPS1916	BOLT PACK 50 PCS	5

ENGINEERING DRAWING NUMBER:
00000859

WEIGHT:
86.515 lbs
VOLUME:
2394.720 Inch³
COLOR:
NA
HEAT TREAT:
NA
FINISH:
NA
TEXTURE:
NA

UNLESS OTHERWISE SPECIFIED
DIMENSIONS ARE IN INCHES
TOLERANCES
DECIMALS: X ± 0.1
XX ± 0.01
XXX ± 0.005
XXXX ± 0.0005
ANGULAR: X ± 0.5
THIRD ANGLE PROJECTION

DESIGNED BY:
RCOLBOCH
DETAILED BY:
Rcolboch
LAST REVISED BY:
rcolboch
MATERIAL:
Material <not specified>

CREATION DATE:
10/17/2012
DETAILED DATE:
8/30/2012
LAST REVISED DATE:
11/14/2012

TITLE:
**SAMSON STEEL
BY HYDRA POOLS
16' X 32' MARTINIQUE LEFT 4'R**


PART NUMBER:
60387

SCALE:
1:96
SHEET:
1 OF 1

SIZE:
B

16' X 32' MARTINIQUE LEFT 4'R

REVISION HISTORY					
REV.	DESCRIPTION	DATE	STATUS	ECO	BY

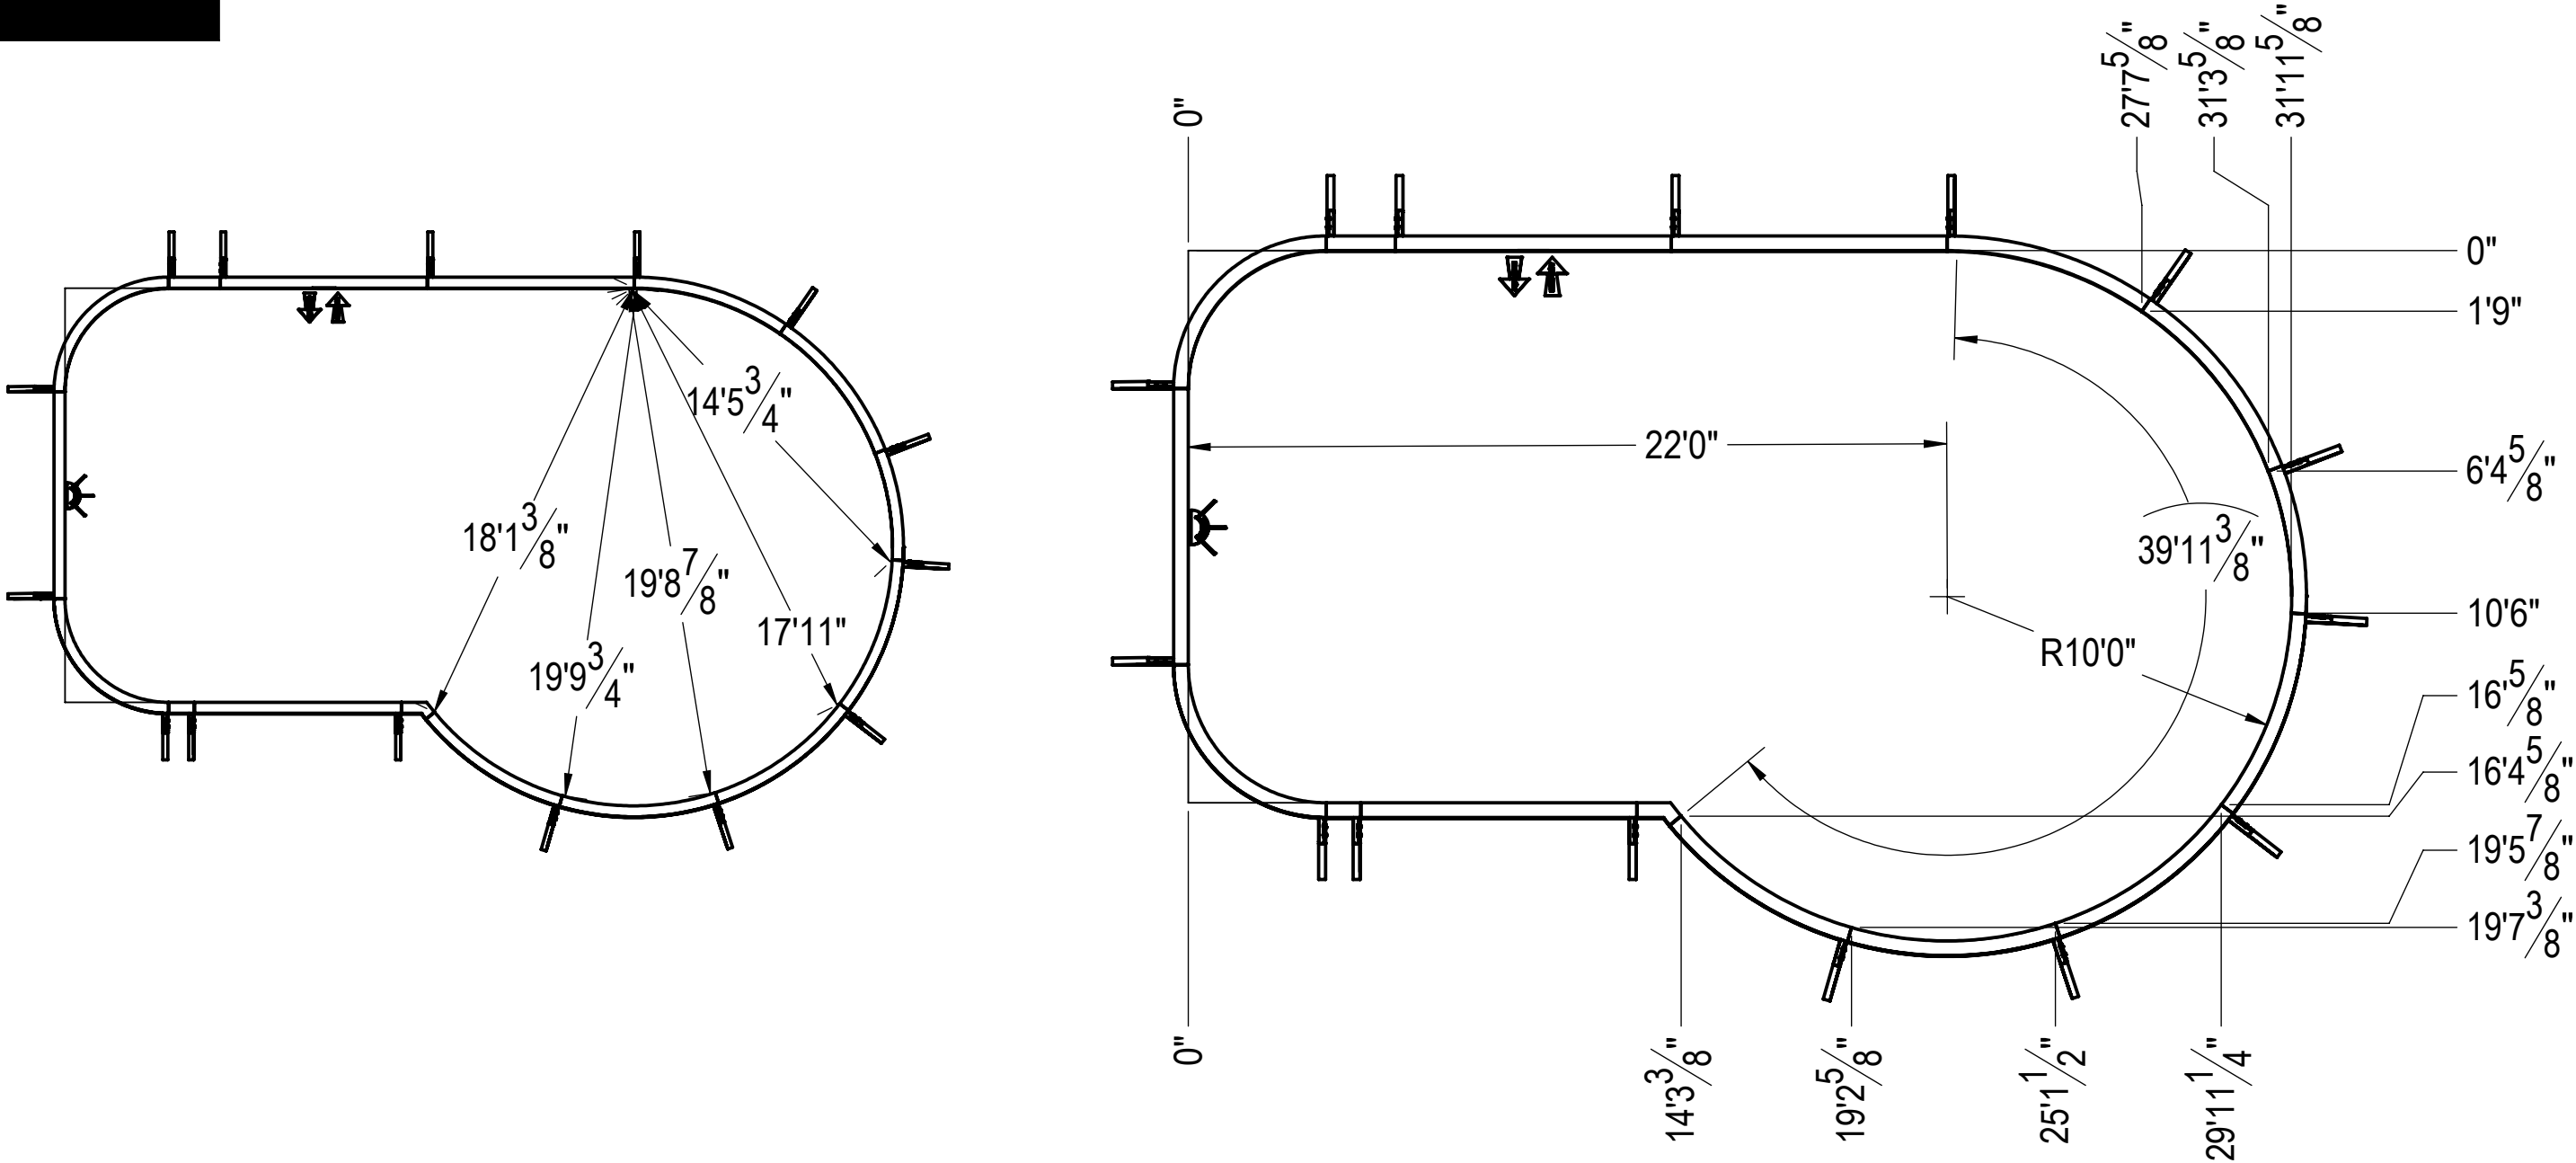

- NOTES:
1. THESE ARE FINISHED DIMENSIONS READY FOR THE LINER.
 2. DIMENSIONS ARE FROM INSIDE POOL PANELS.
 3. THE IDEAL WATER LEVEL SHOULD BE TO THE MIDDLE OF THE SKIMMER OPENING(S).
- EXCAVATION NOTES:
4. ROUGH EXCAVATION SHOULD BE 2" DEEPER IN EACH INSTANCE.
 5. SOIL TO HAVE MINIMUM BEARING CAPACITY OF 2000 PSF.
 6. LOCATE TOP OF POOL AT LEAST 6" ABOVE THE SURROUNDING LAND ELEVATION.
 7. SEE "OVER DIG DETAIL" FOR EXCAVATION AROUND POOL.
 8. FILL VOIDS UNDER BASE OF PANELS AND TAMP WELL.
 9. BACK FILL WITH NON-EXPANSIVE MATERIAL.

IMPORTANT NOTES:
THIS DOCUMENT IS FOR ILLUSTRATIVE PURPOSES ONLY. THE DEALER OR CONTRACTOR WHO SELLS OR INSTALLS YOUR POOL IS AN INDEPENDENT CONTRACTOR AND IS NOT AN AGENT OF THE MANUFACTURER. THE CONSTRUCTION METHODS ILLUSTRATED HERE ARE SUGGESTIONS AND APPLY ONLY TO NORMAL GROUND CONDITIONS. THERE MAY BE ADDITIONAL PRECAUTIONS AND/OR METHODS OF CONSTRUCTION. PROPER INSTALLATION IS THE RESPONSIBILITY OF THE DEALER/BUILDER/CONTRACTOR.

PANEL LEGEND




NO DIVING WARNING:
ATTENTION DEALER/BUILDER:
It is your responsibility to ensure the safety package provided is delivered to the pool owner and that the "NO DIVING" labels are properly installed.



"NO DIVING" WARNING LABELS MUST BE INSTALLED IN NO DIVING AREAS ACCORDING TO ANSI SPECIFICATIONS

OVERDIG DETAIL

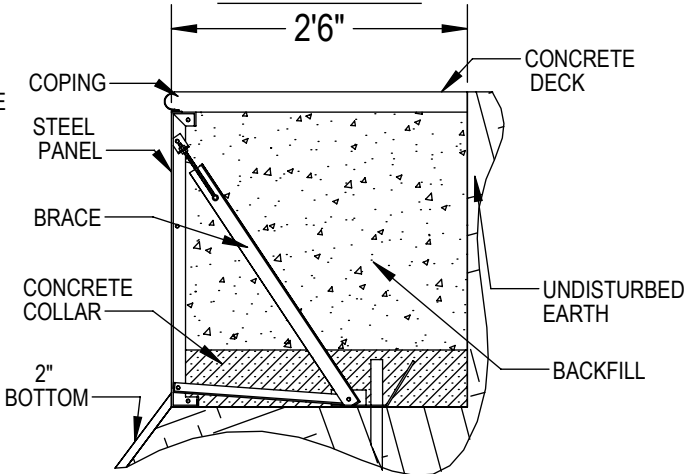

ENGINEERING DRAWING NUMBER: 00000859A	WEIGHT: 86.515 lbs	UNLESS OTHERWISE SPECIFIED DIMENSIONS ARE IN INCHES TOLERANCES DECIMALS: X ± 0.1 XX ± 0.01 XXX ± 0.005 XXXX ± 0.0005 ANGULAR: X ± 0.5 THIRD ANGLE PROJECTION	DESIGNED BY: RCOLBOCH	CREATION DATE: 10/17/2012	SAMSON STEEL BY HYDRA POOLS 16' X 32' MARTINIQUE LEFT 4'R	
	VOLUME: 2394.720 Inch³		DETAILED BY: Rcolboch	DETAILED DATE: 8/30/2012		
	COLOR: NA		LAST REVISED BY: rcolboch	LAST REVISED DATE: 11/14/2012		
	HEAT TREAT: NA		MATERIAL: Material <not specified>			
	FINISH: NA				PART NUMBER:	60387A
	TEXTURE: NA				SCALE: 1:96	SIZE: B
					SHEET: 1 OF 1	

K:\CAD-PANEL-LAYOUT-SW\layouts\steel layouts\MASTER DIG-DO NOT TOUCH\07-martinique\UPDATED\60387-A